



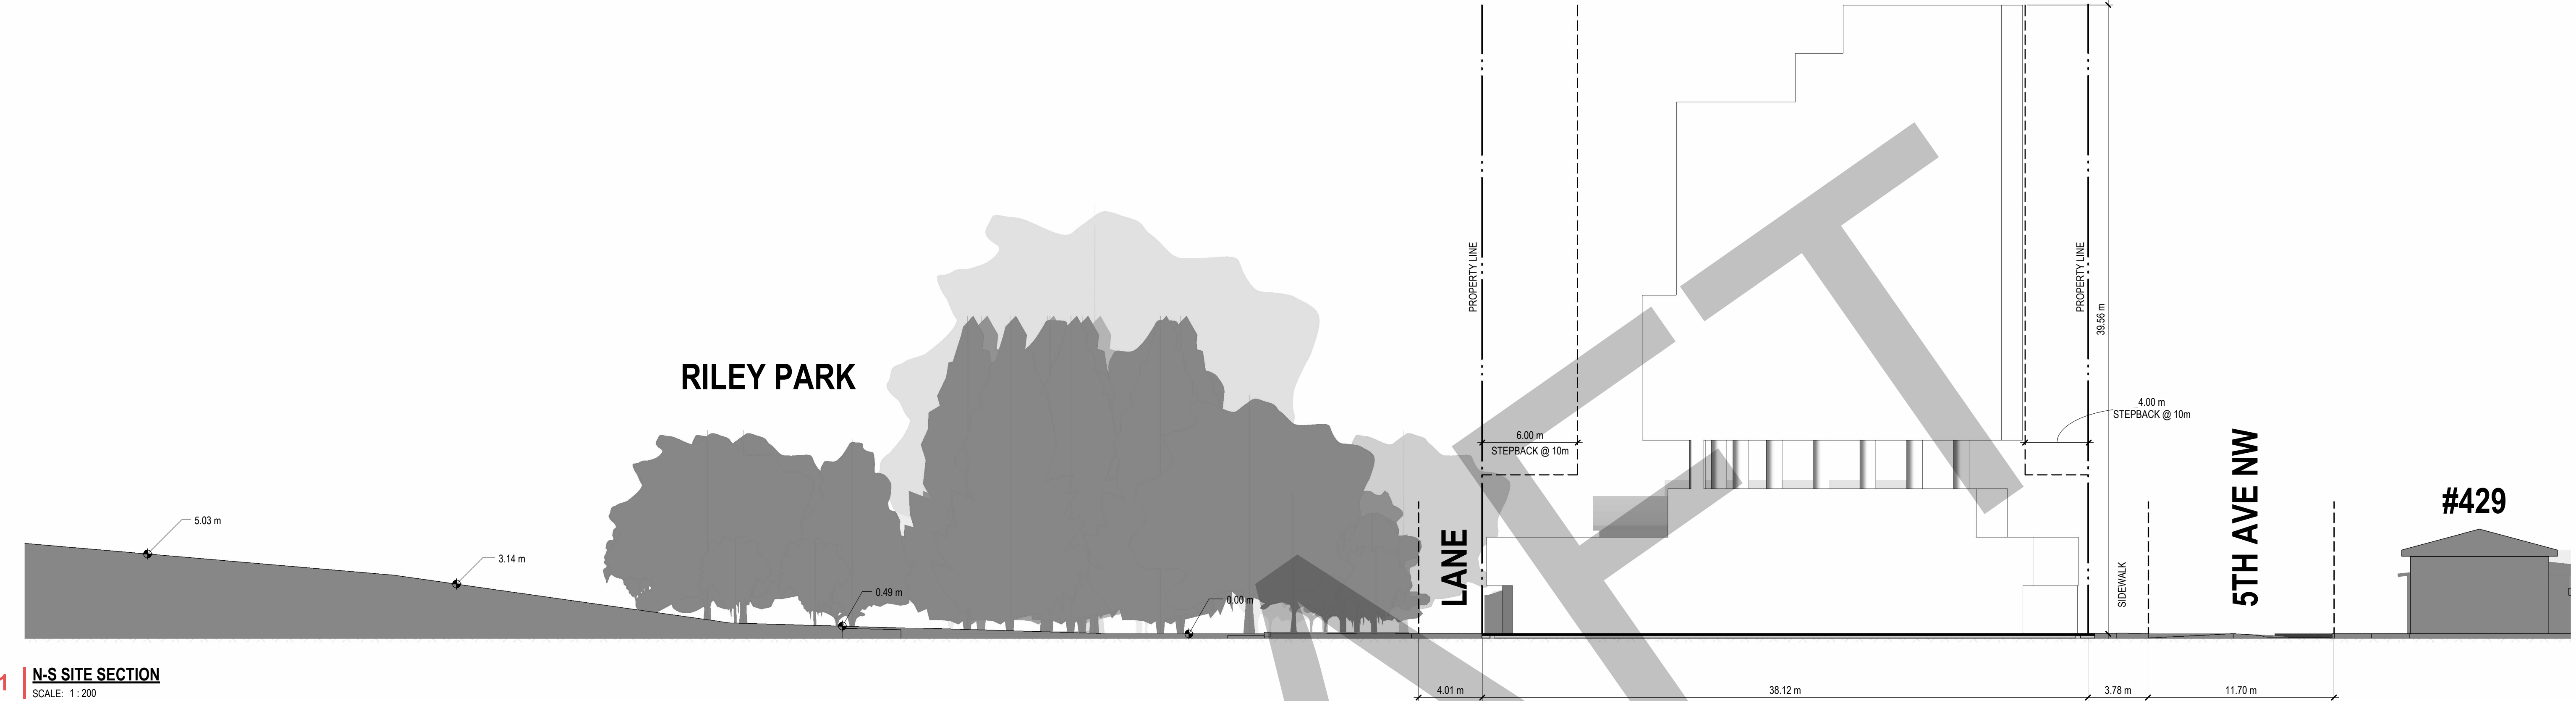

1 | **N-S SITE SECTION**
SCALE: 1 : 200

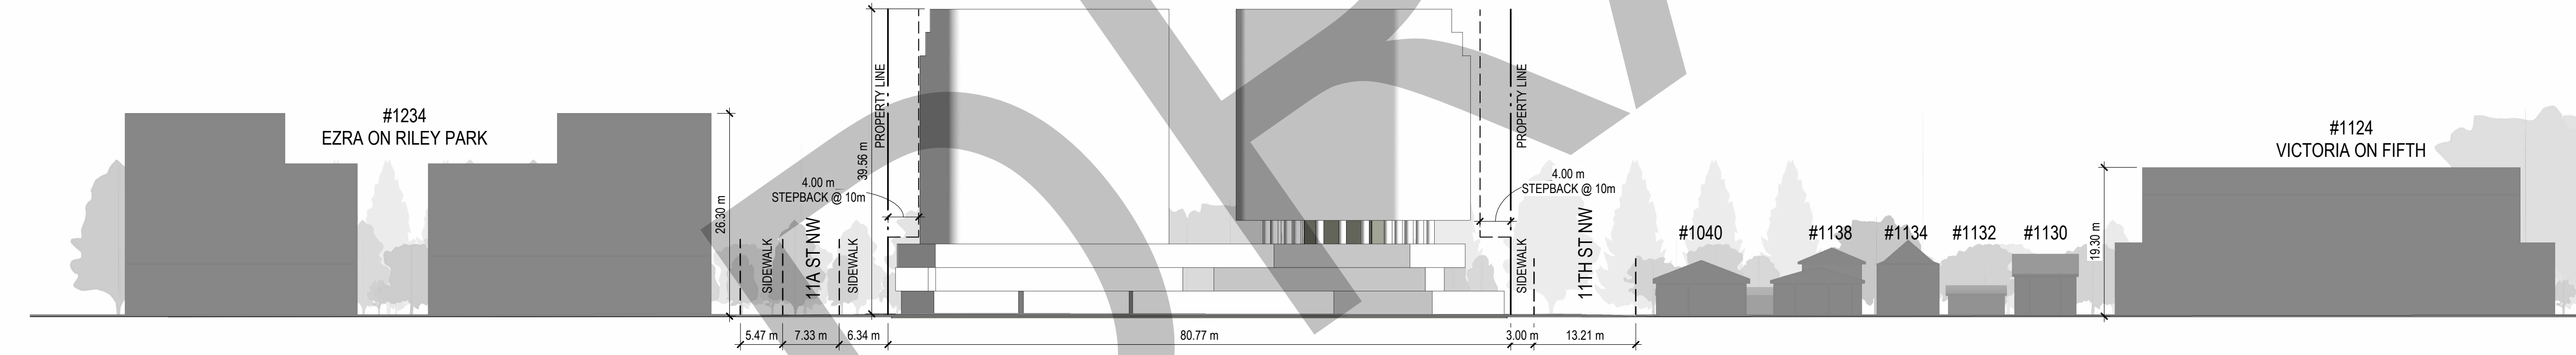

2 | **E-W STREETScape**
SCALE: 1 : 500

Drawing
SITE SECTIONS

Scale
As indicated

Project No.
25008

Sheet No.

Revision No.